

DIAGRAM A (NOT TO SCALE)



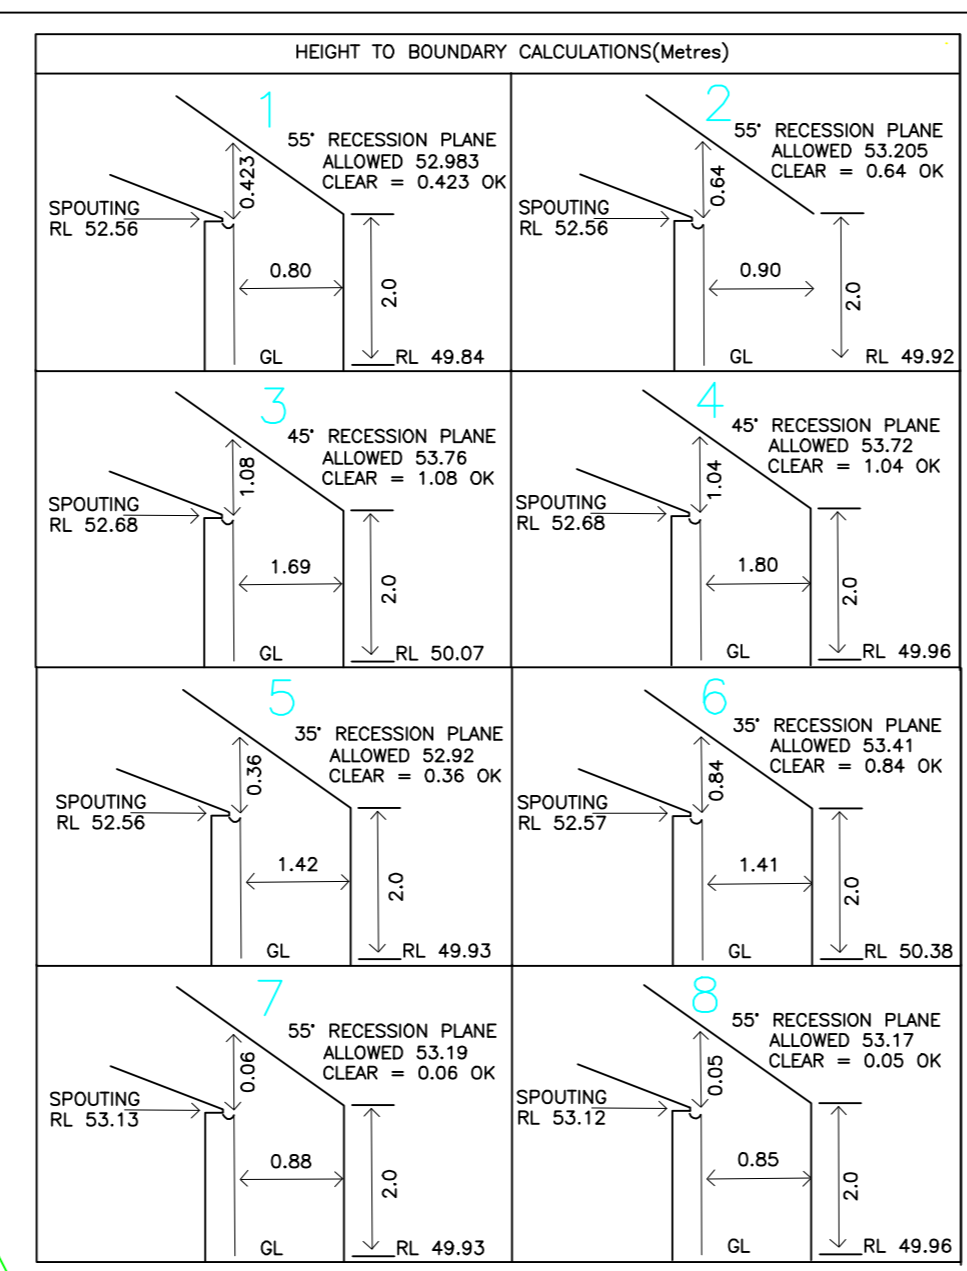


DIAGRAM A (NOT TO SCALE)

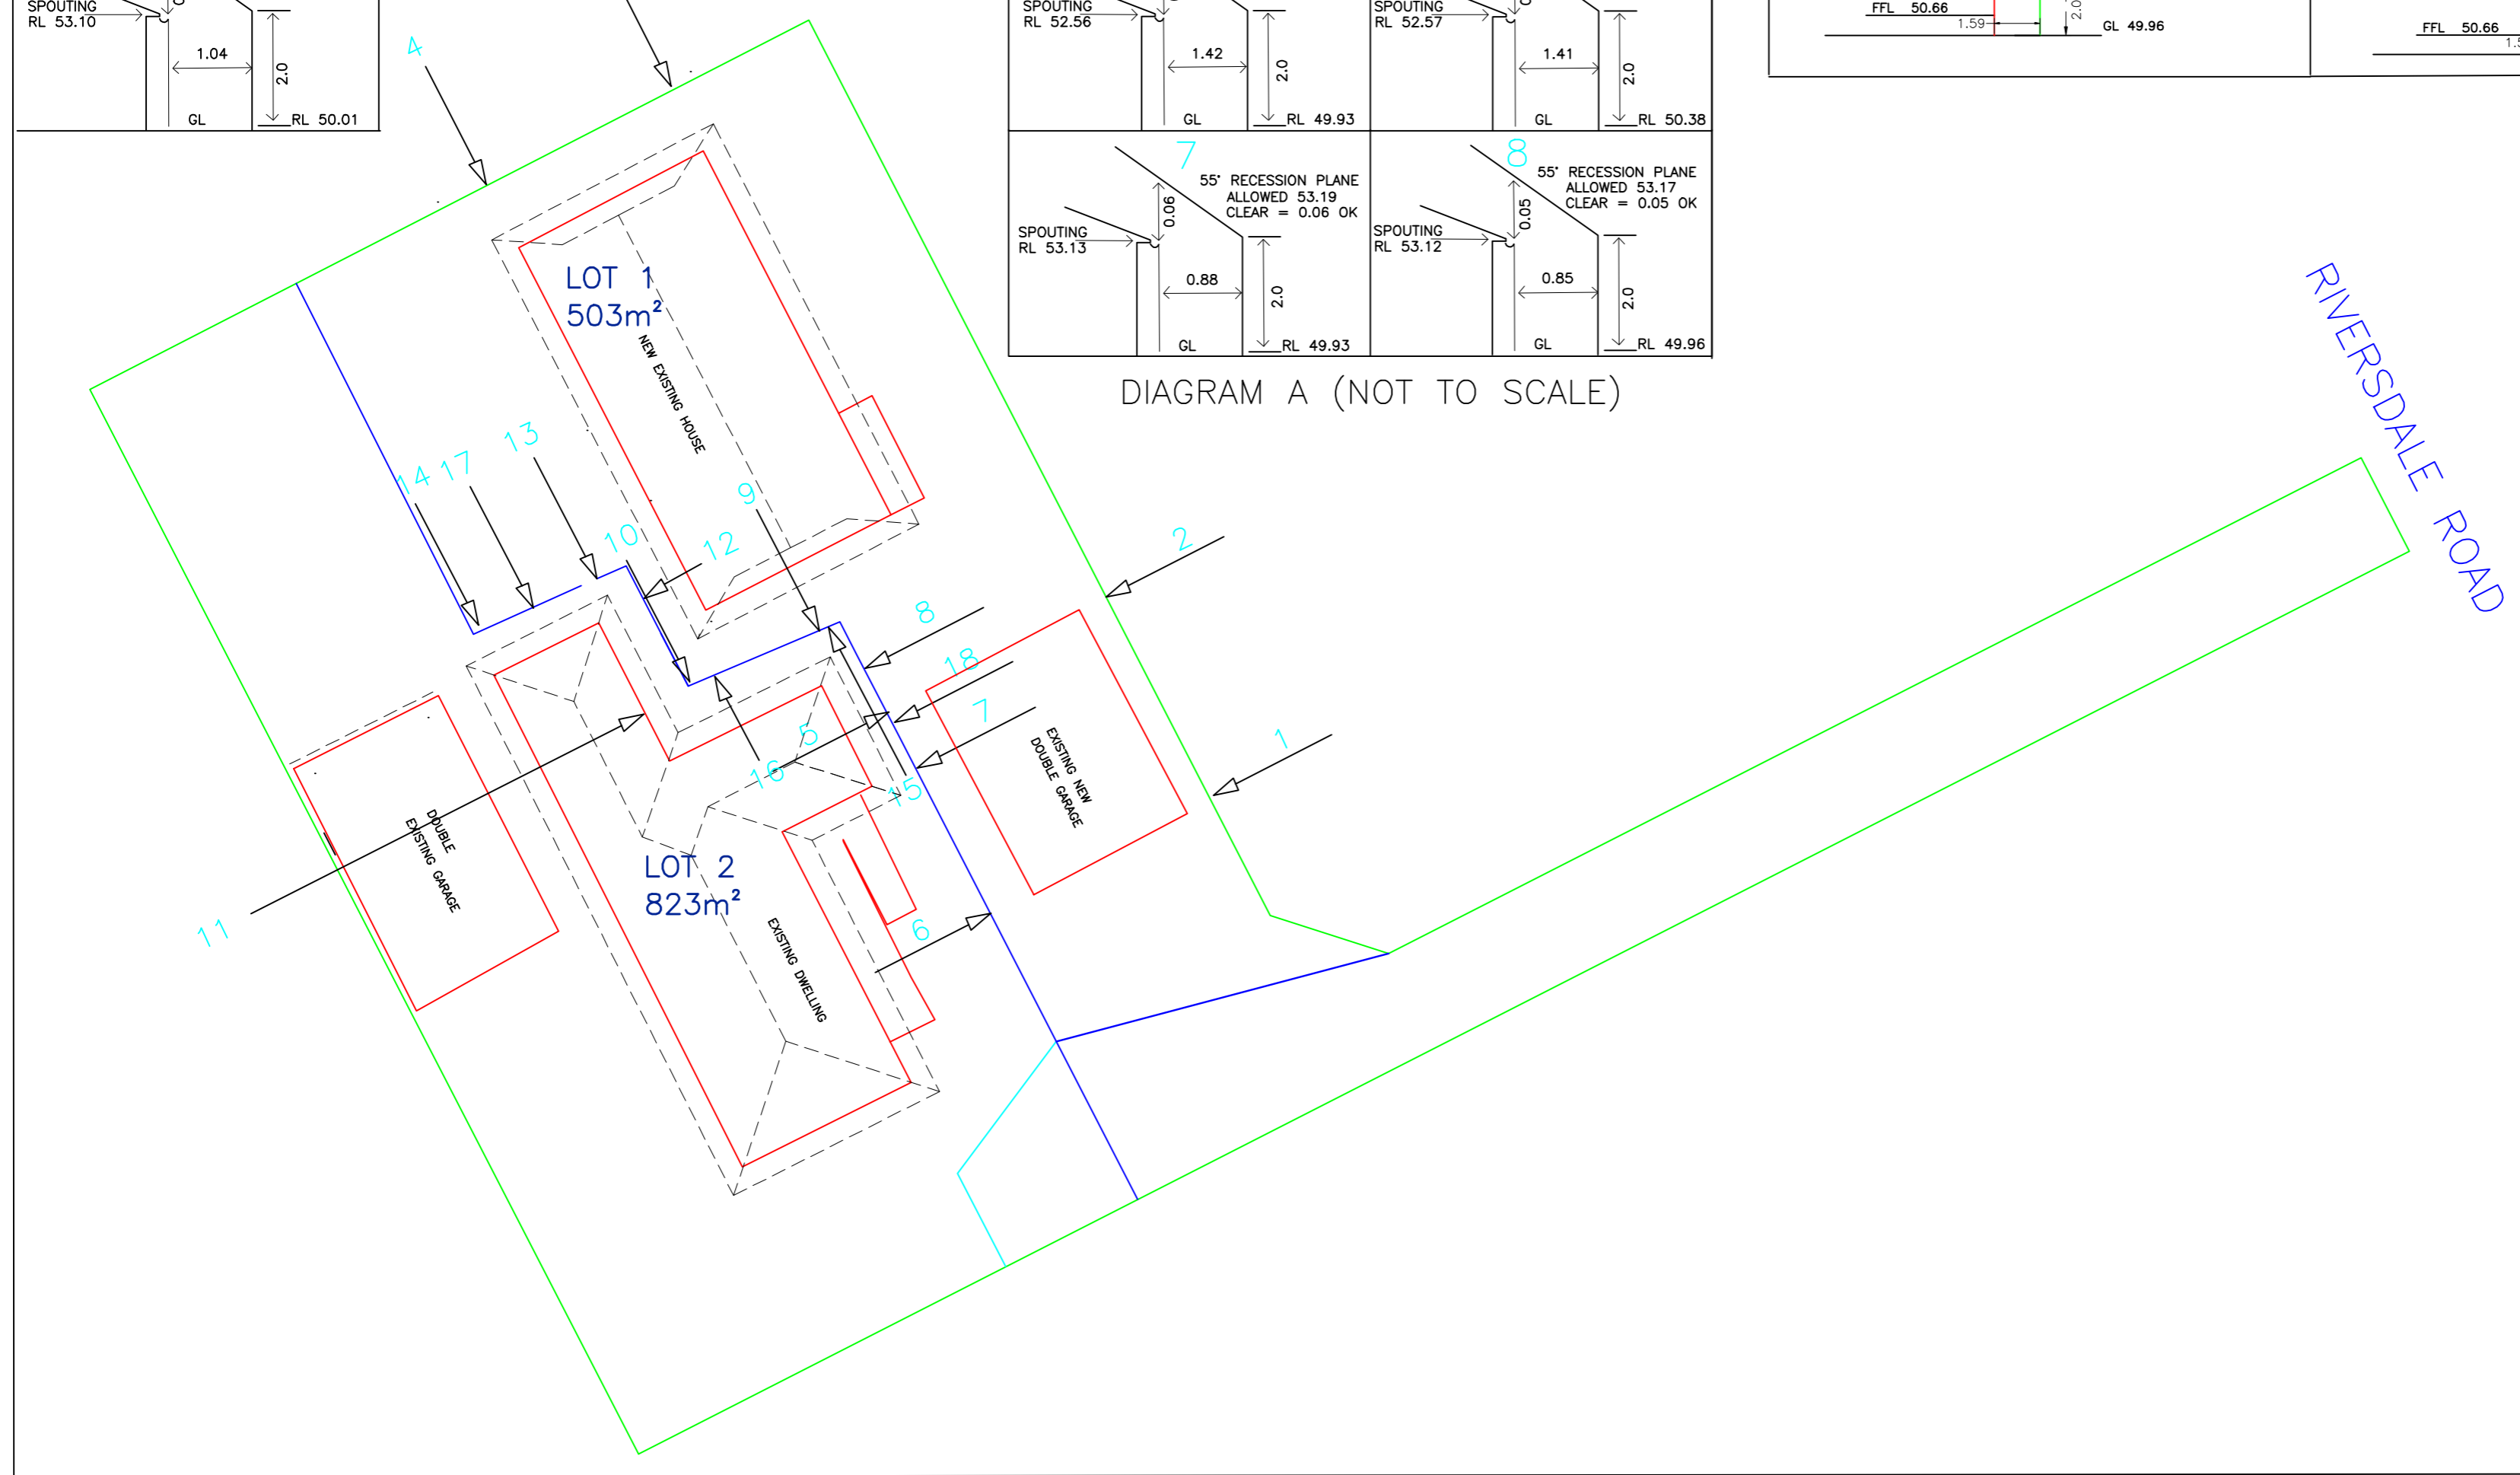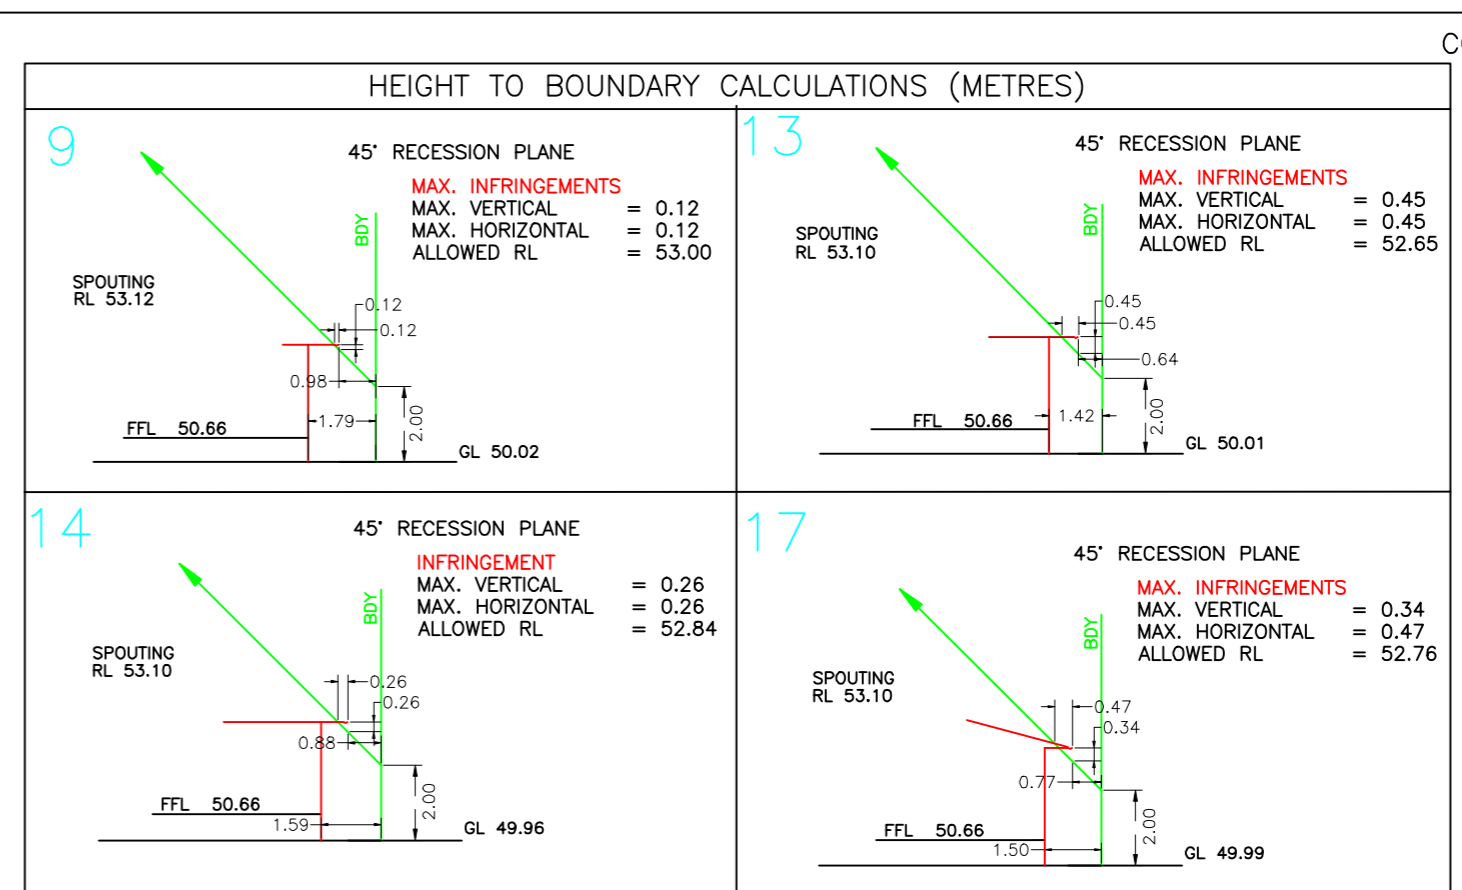

AFFORDABLE MOBILE SURVEYORS LTD
CONSULTING LAND SURVEYORS
1st Floor, 18 Delta Avenue
New Lynn, Auckland
Private Bag MBE N388, Auckland
Ph 09 826 5668 Fax 09 826 5662
Email ams@landsurvey.co.nz

G MCLEOD
RIVERSDALE ROAD
AVONDALE

SITE PLAN
OF PROPOSED SUBD'N
SHOWING HEIGHT TO BDY
DETAILS

LOT 6 DP 21083
CT NA474/289

SCALE: 1 : 200 @ A2

DRAWING STATUS: FOR CONSENT

DRAWING # PS172/01-A