


PRELIMINARY

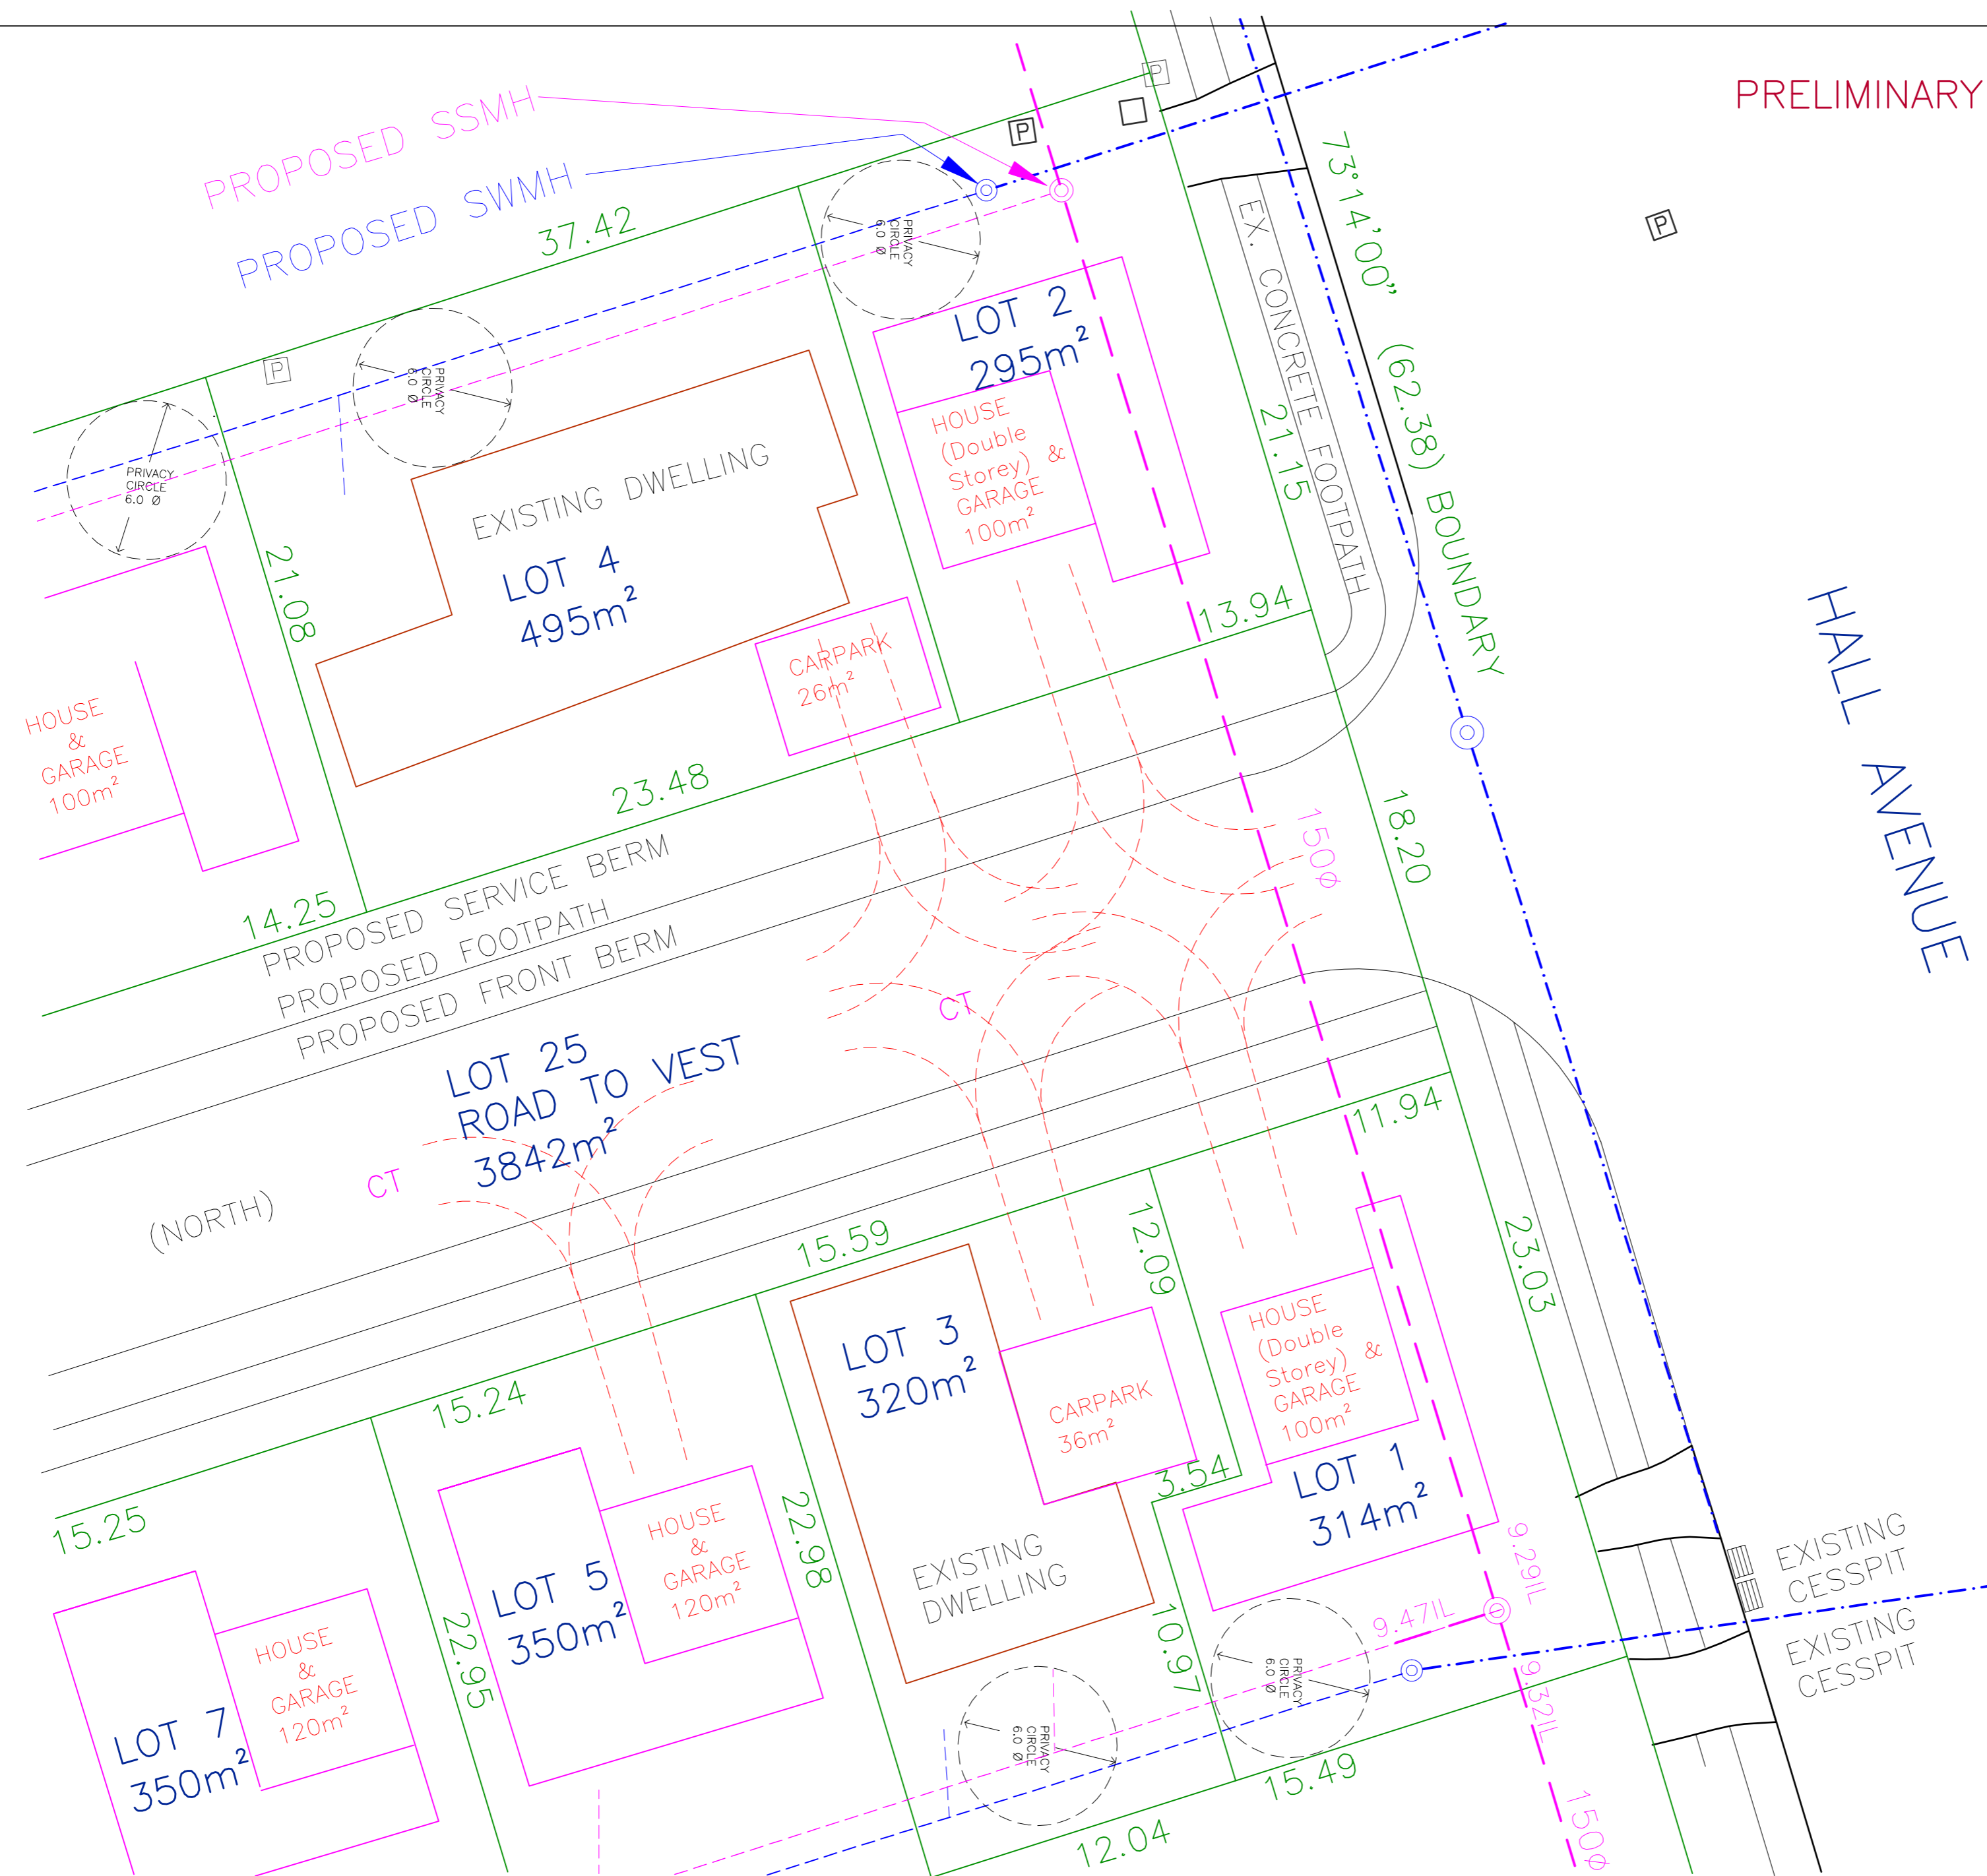

ZONING: MAIN RESIDENTIAL ZONE

AREA SCHEDULE (SQ. METRES)	
LOT 1 =	314
LOT 2 =	295
LOT 3 =	320
LOT 4 =	495
LOTS 5,7,9,10,11,12, 13,14,15,16,17 =	350 each
LOTS 6,8 =	300 each
LOT 18 =	349
LOT 19 =	336
LOT 20 =	390
LOT 25 (ROAD TO VEST) =	3842
TOTAL AREA =	12,191

No	Issue	Date
 AFFORDABLE MOBILE SURVEYORS LTD CONSULTING SURVEYORS 1st Floor, 18 Delta Avenue New Lynn, Auckland Private Bag MBE N388, Auckland Ph 09 826 5668 Fax 09 826 5662 Email ams@landsurvey.co.nz		
Designed	Checked SP	
Drawn AO	Date MARCH-2008	
R S HOLDINGS LTD MANGERE MANUKAU CITY		
PART CONCEPT PLAN PROPOSED SUBDIVISION		
LOT DP NA		
SCALE: 1: 200 @ A2		
DRAWING STATUS: PRELIMINARY		
DRAWING # PS391/03A		