


1
DP 134298

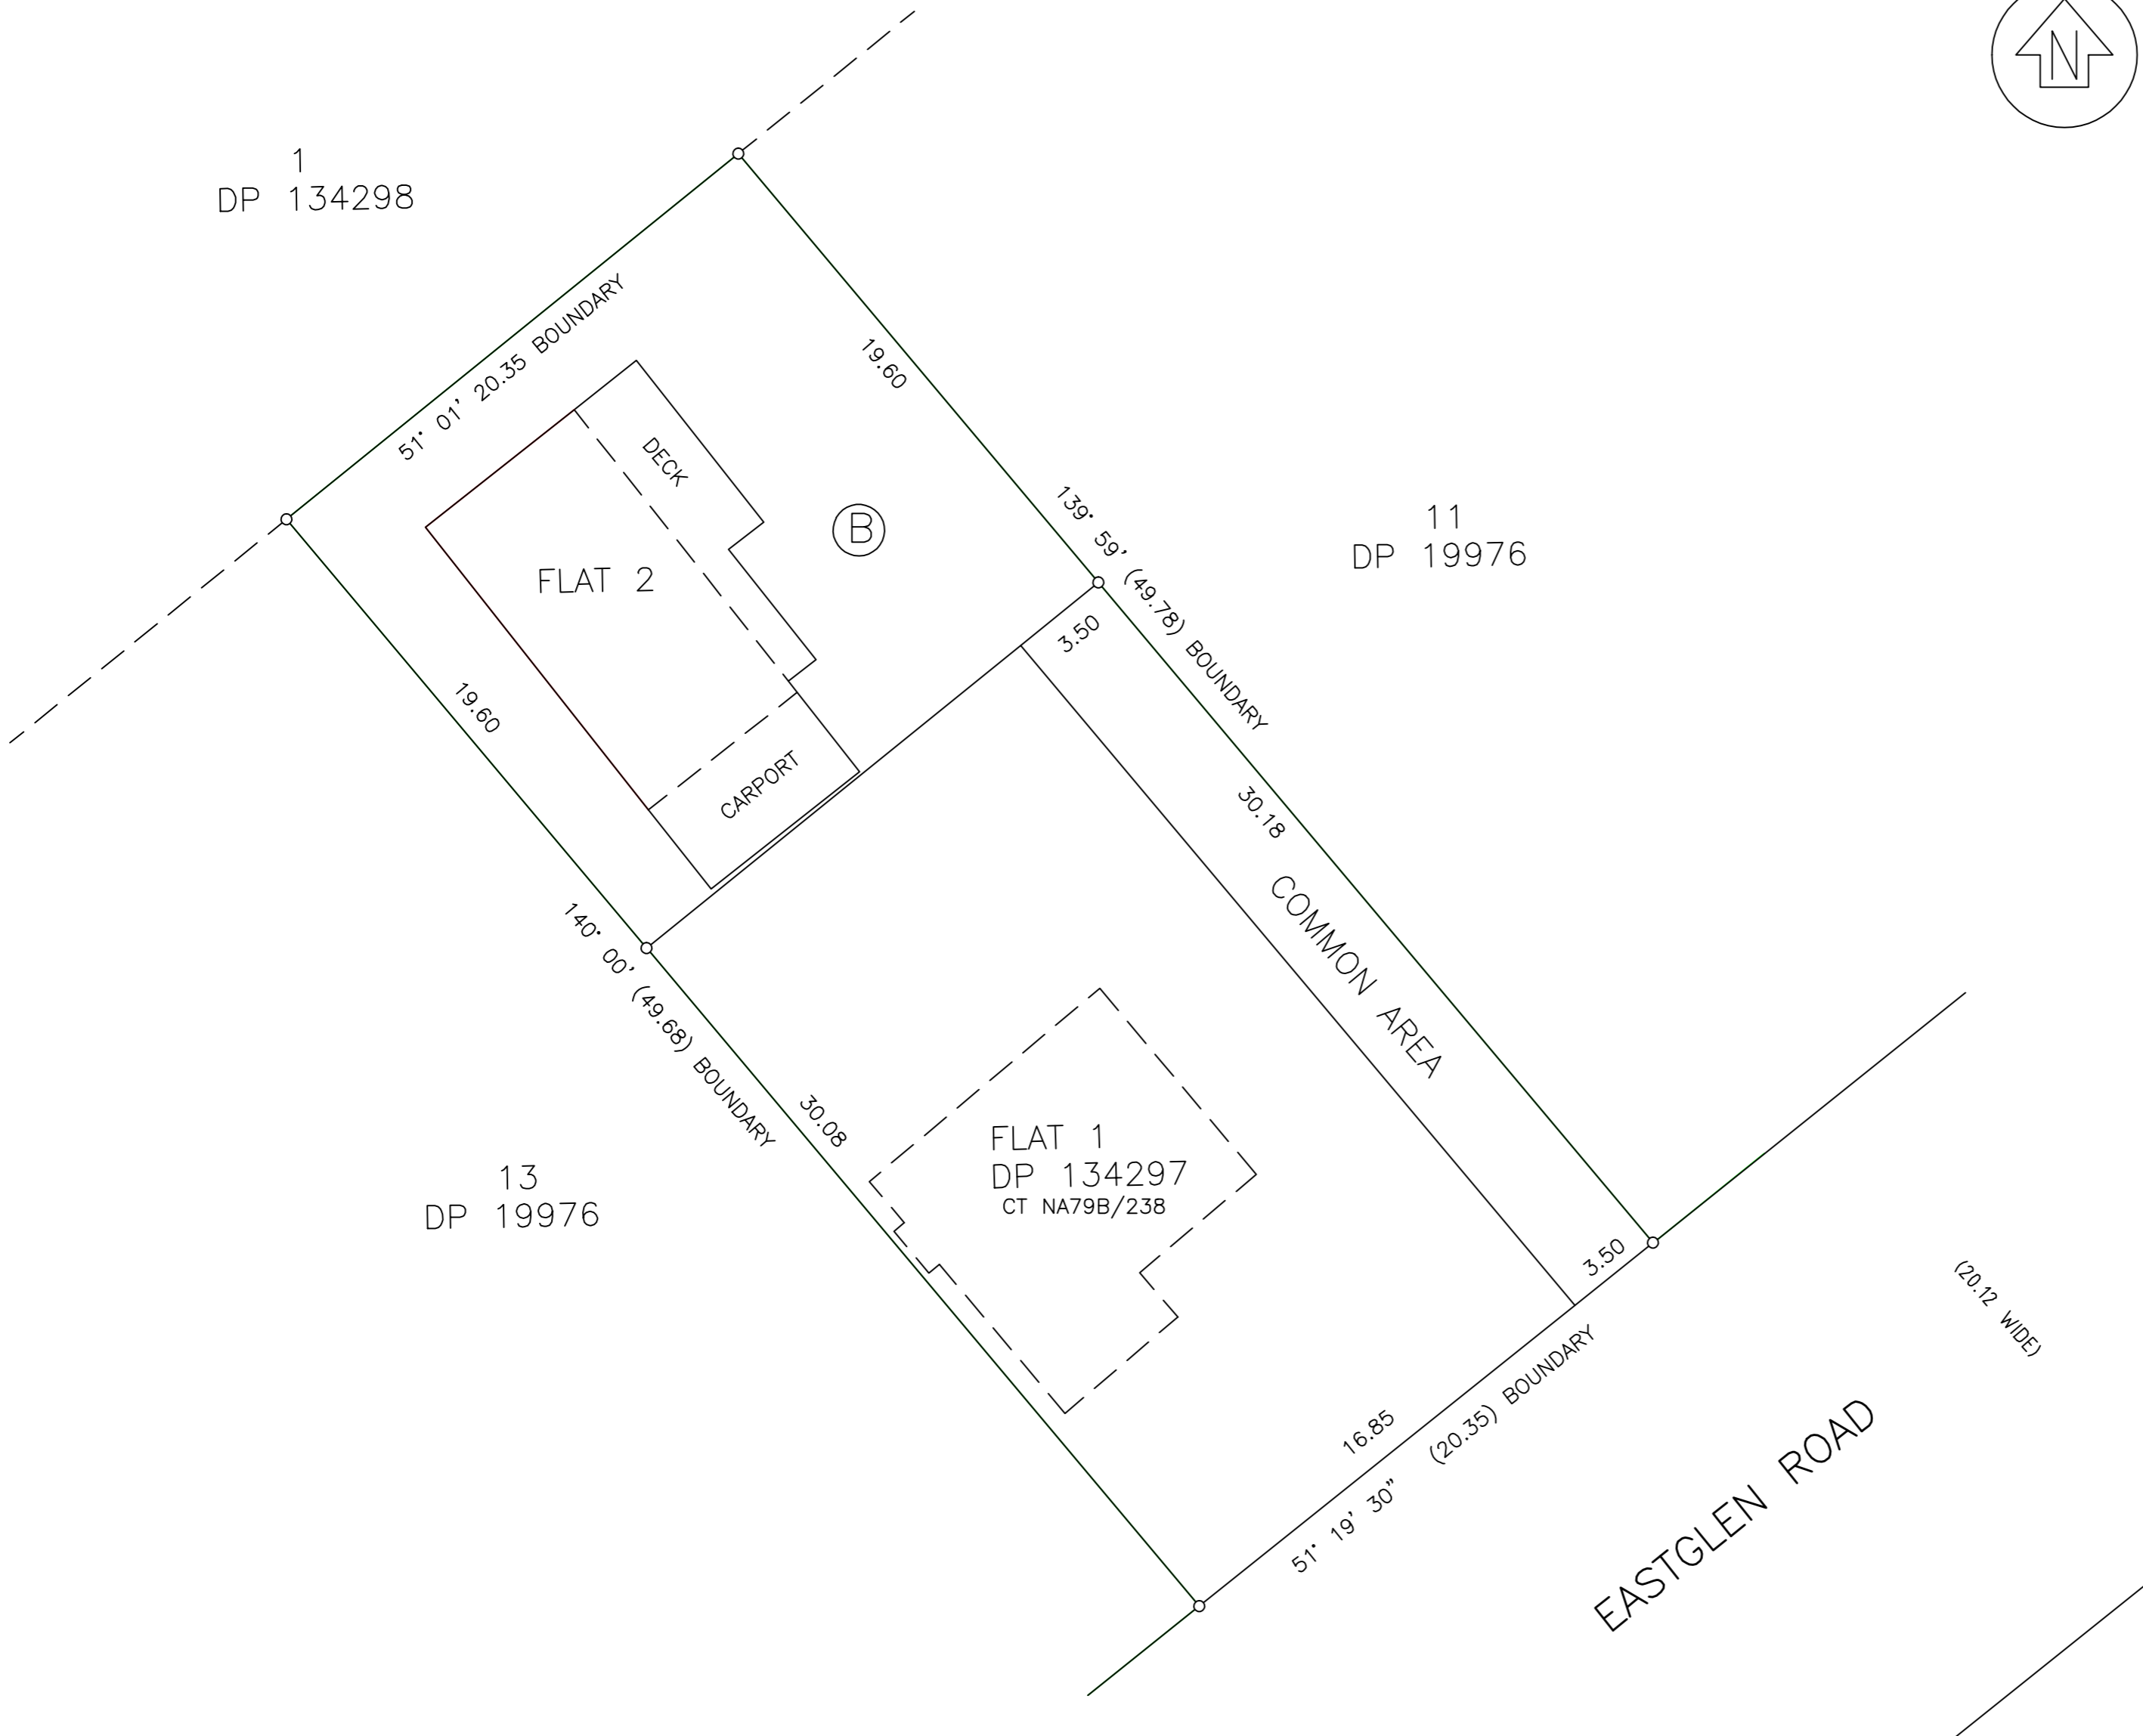

11
DP 19976

13
DP 19976

FLAT 1
DP 134297
CT NA79B/238

Approved

NEW CT ALLOCATED:
FLAT 2 : 507095

STREET SHOWN HEREIN IS LEGAL

BOUNDARIES OF AREAS TO BE LEASED ARE THE EXTERNAL FACES OF EXTERIOR WALLS OR STRUCTURES UNLESS OTHERWISE SHOWN.

AREAS MARKED (B) TO BE SUBJECT TO RESTRICTIVE COVENANTS

Total Area 1011 m²

Land District North Auckland

FLAT 2 ON LOT 1 DP 134297

Territorial Authority Waitakere City Council
Surveyed by Affordable Mobile Surveyors AMS214
Scale 1: 200@A2 Date DECEMBER 2009

DP 427209